


NOTE Dim X :- Variable Customer Specified Dimension

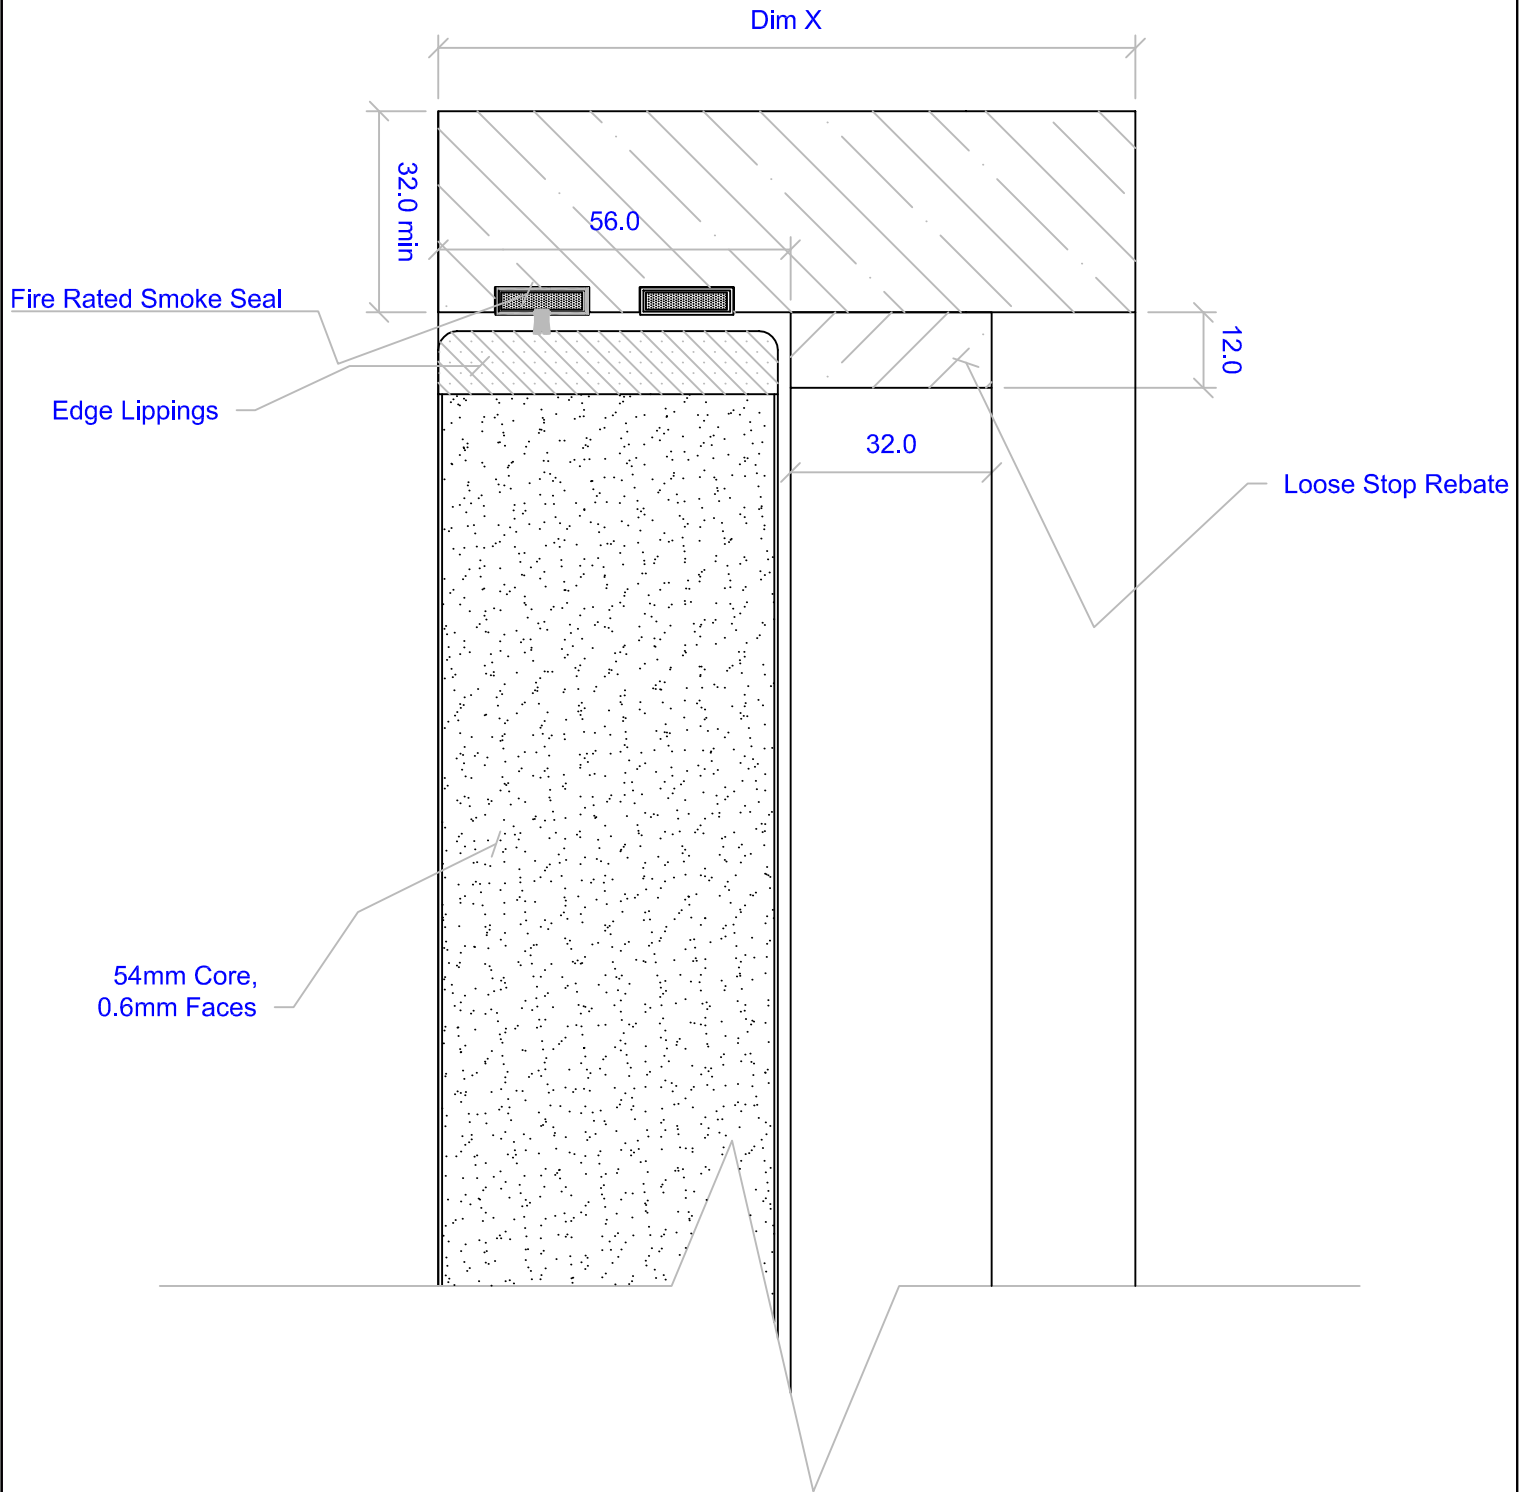

INT - LS01 Hanson & Beards 54mm FD60 Door and Frame Vertical Through Sectional Drawing Detail

HANSON & BEARDS LTD

This drawing, and its contents, are the property of Hanson & Beards Ltd. Any proposed amendments to this drawing must have prior written permission from Hanson & Beards. DRAWING NOT SCALE

Tel : 01422 306830
Fax : 014220 306831

www.hansonandbeards.co.uk
info@hansonandbeards.co.uk

Title/Description
Through Sectional Detail - 54mm Door with Fire Rated Frame

All dimensions in millimetres
unless otherwise stated

Drawing Number
DWG003

Date Drawn
23/01/13

Rev no
0