


NOTE Dim X :- Variable Customer Specified Dimension

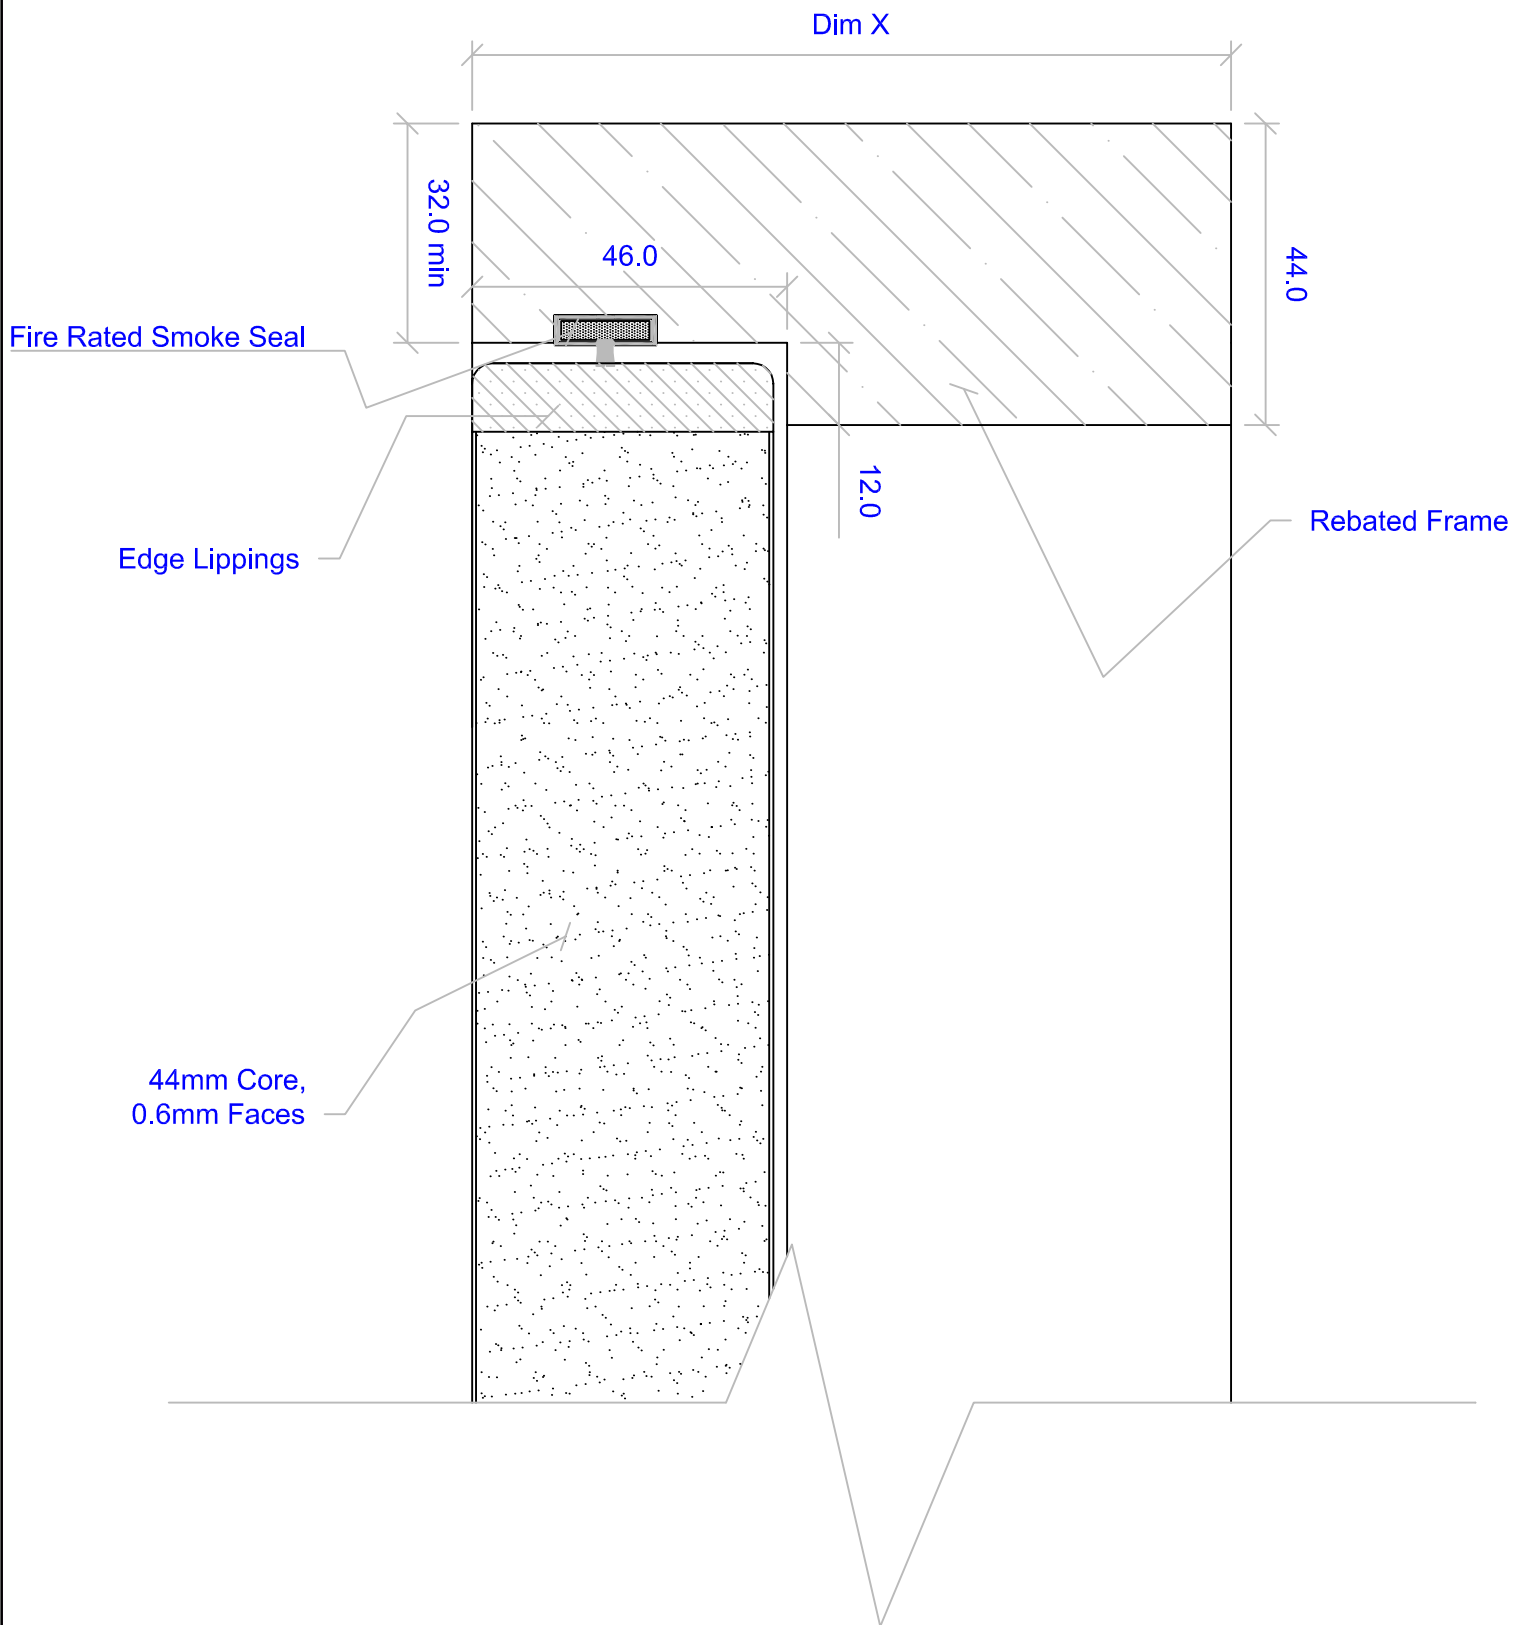

INT - RE01 Hanson & Beards 44mm FD30 Door and Rebated Frame Vertical Through Sectional Drawing Detail



This drawing, and its contents, are the property of Hanson & Beards Ltd. Any proposed amendments to this drawing must have prior written permission from Hanson & Beards Ltd. DRAWING NOT TO SCALE

Tel : 01422 306830
Fax : 01422 306831
www.hansonandbeards.co.uk
info@hansonandbeards.co.uk

Title/Description Through Sectional Detail - 44mm Door with Fire Rated Rebated Frame		Date Drawn 23/01/13		Rev no 0
All dimensions in millimetres unless otherwise stated		Drawing Number DWG008		