


**NOTE** Dim X :- Variable Customer Specified Dimension

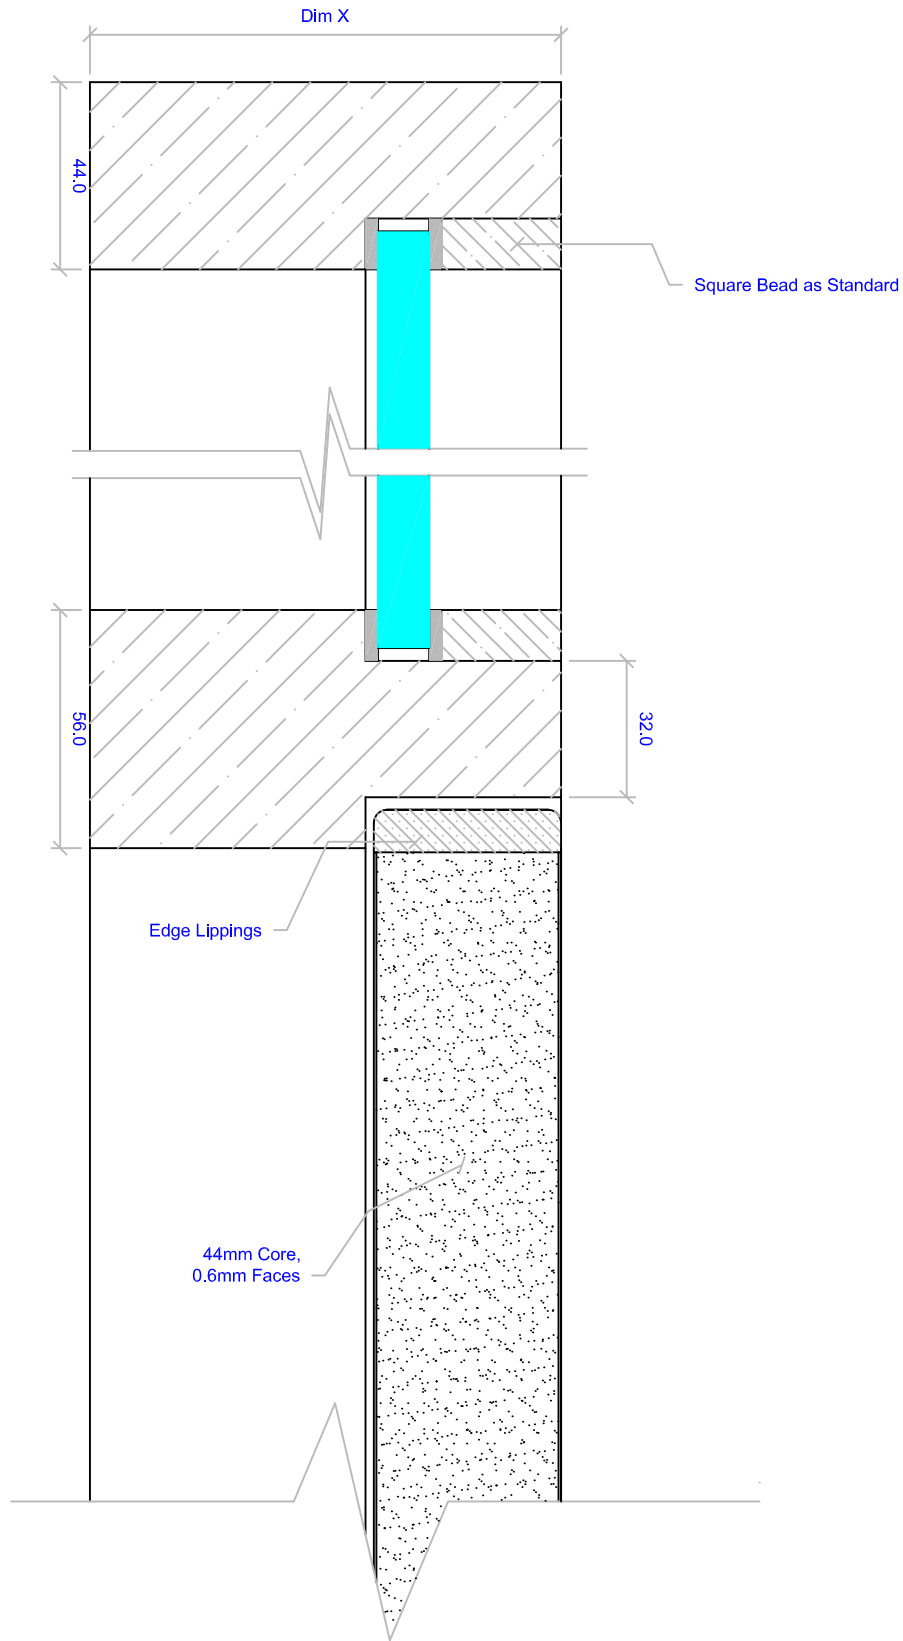

Vertical Through Sectional Drawing Detail

## INT - RE01 Hanson & Beards 44mm Door Rebated Frame with Glazed Overpanel



This drawing, and its contents, are the property of Hanson & Beards Ltd. Any proposed amendments to this drawing must have prior written permission from Hanson & Beards Ltd. DRAWING NOT TO SCALE

Tel : 01422 306830  
 Fax : 01422 306831  
[www.hansonandbeards.co.uk](http://www.hansonandbeards.co.uk)  
[info@hansonandbeards.co.uk](mailto:info@hansonandbeards.co.uk)

Title/Description Through Sectional Detail - 44mm Door with Rebated Frame & Glazed Overpanel		Date Drawn 15/03/13		Rev no 0
All dimensions in millimetres unless otherwise stated		Drawing Number DWG040		