


**NOTE** Dim X :- Variable Customer Specified Dimension

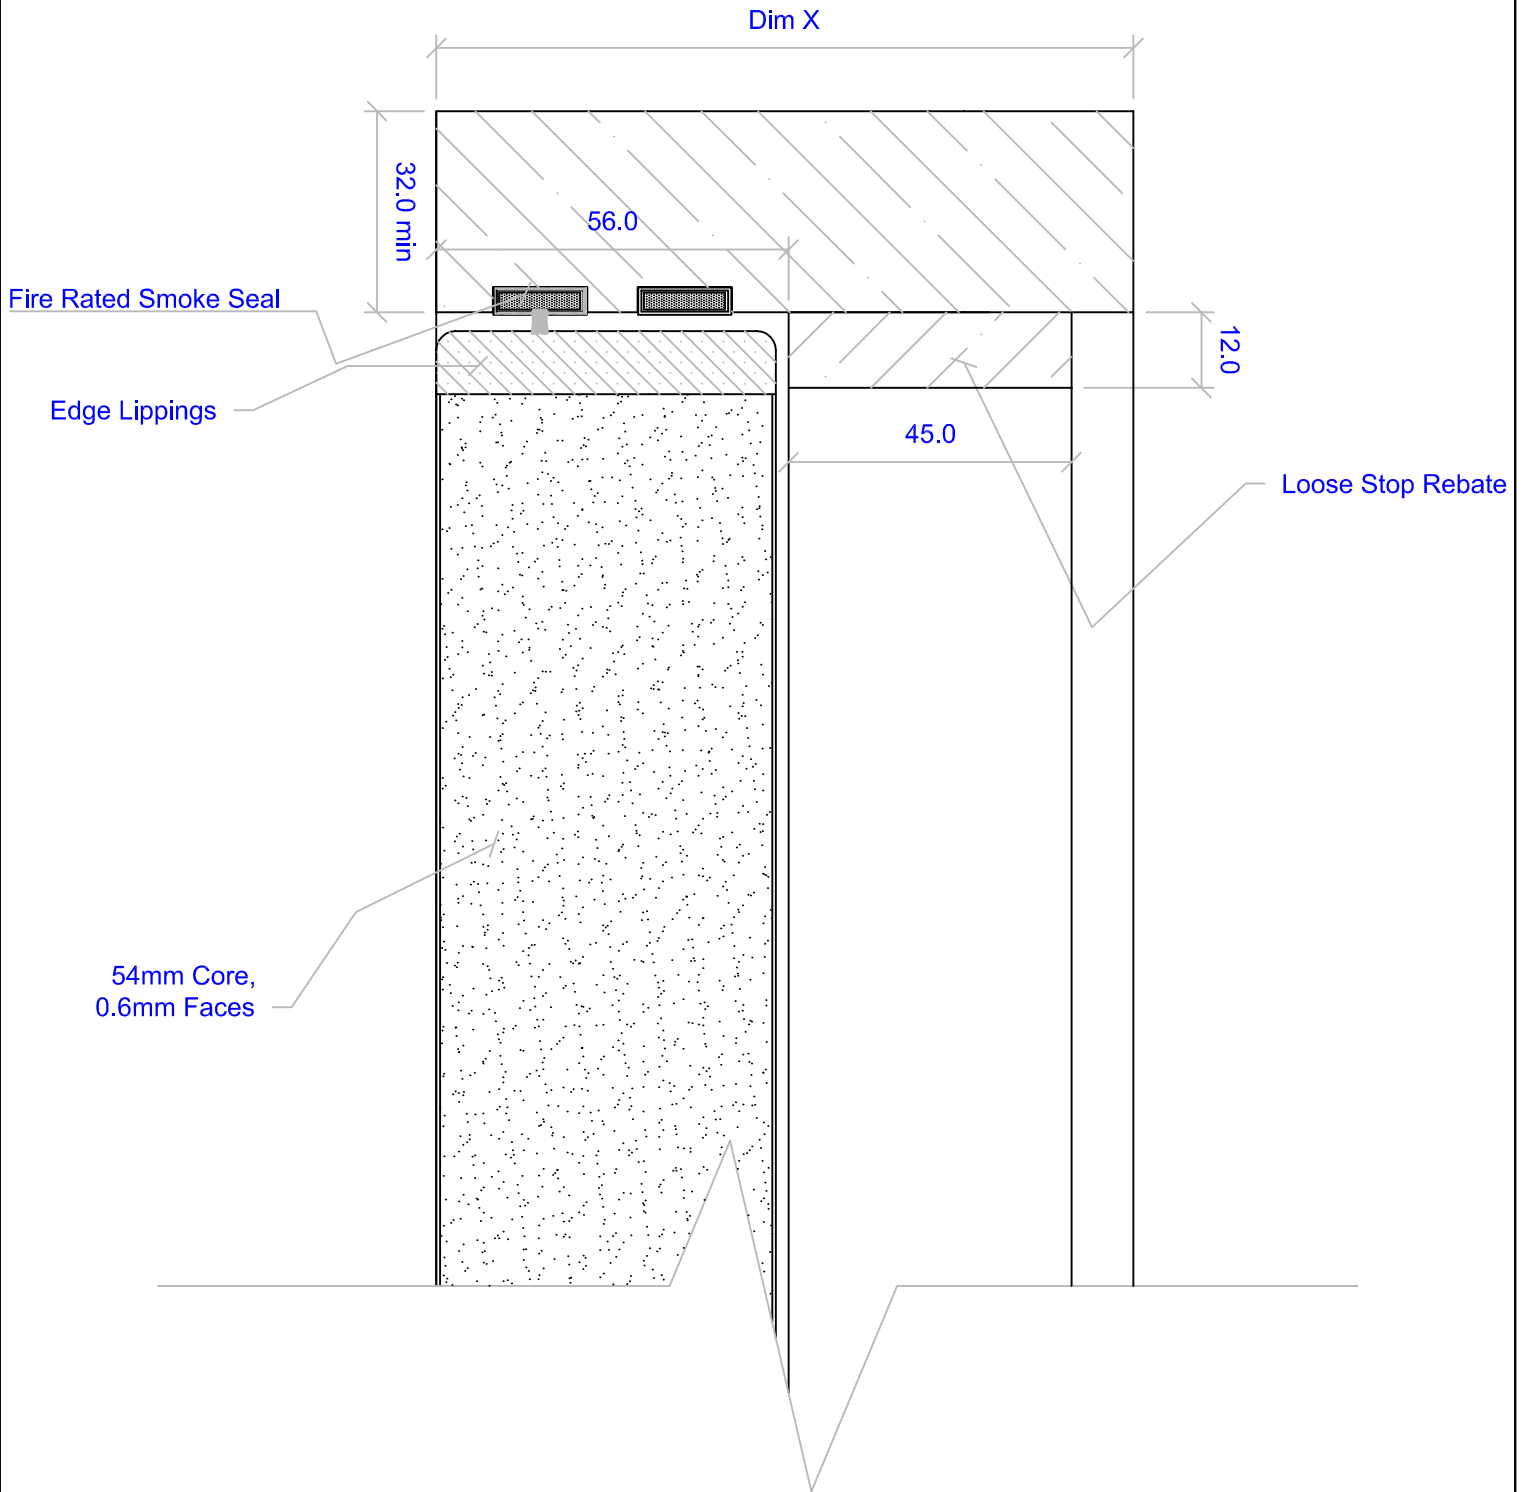

## INT - LS02 Hanson & Beards 54mm FD60 Door and Frame Vertical Through Sectional Drawing Detail

**HANSON & BEARDS** LTD

This drawing, and its contents, are the property of Hanson & Beards Ltd. Any proposed amendments to this drawing must have prior written permission from Hanson & Beards Ltd. DRAWING NOT TO SCALE

Tel : 01422 306830  
Fax : 01422 306831

www.hansonandbeards.co.uk  
info@hansonandbeards.co.uk

Title/Description  
Through Sectional Detail - 54mm Door with Fire Rated Frame

All dimensions in millimetres  
unless otherwise stated

Drawing Number  
DWG006

Date Drawn  
23/01/13

Rev no  
0