


**NOTE** Dim X :- Variable Customer Specified Dimension

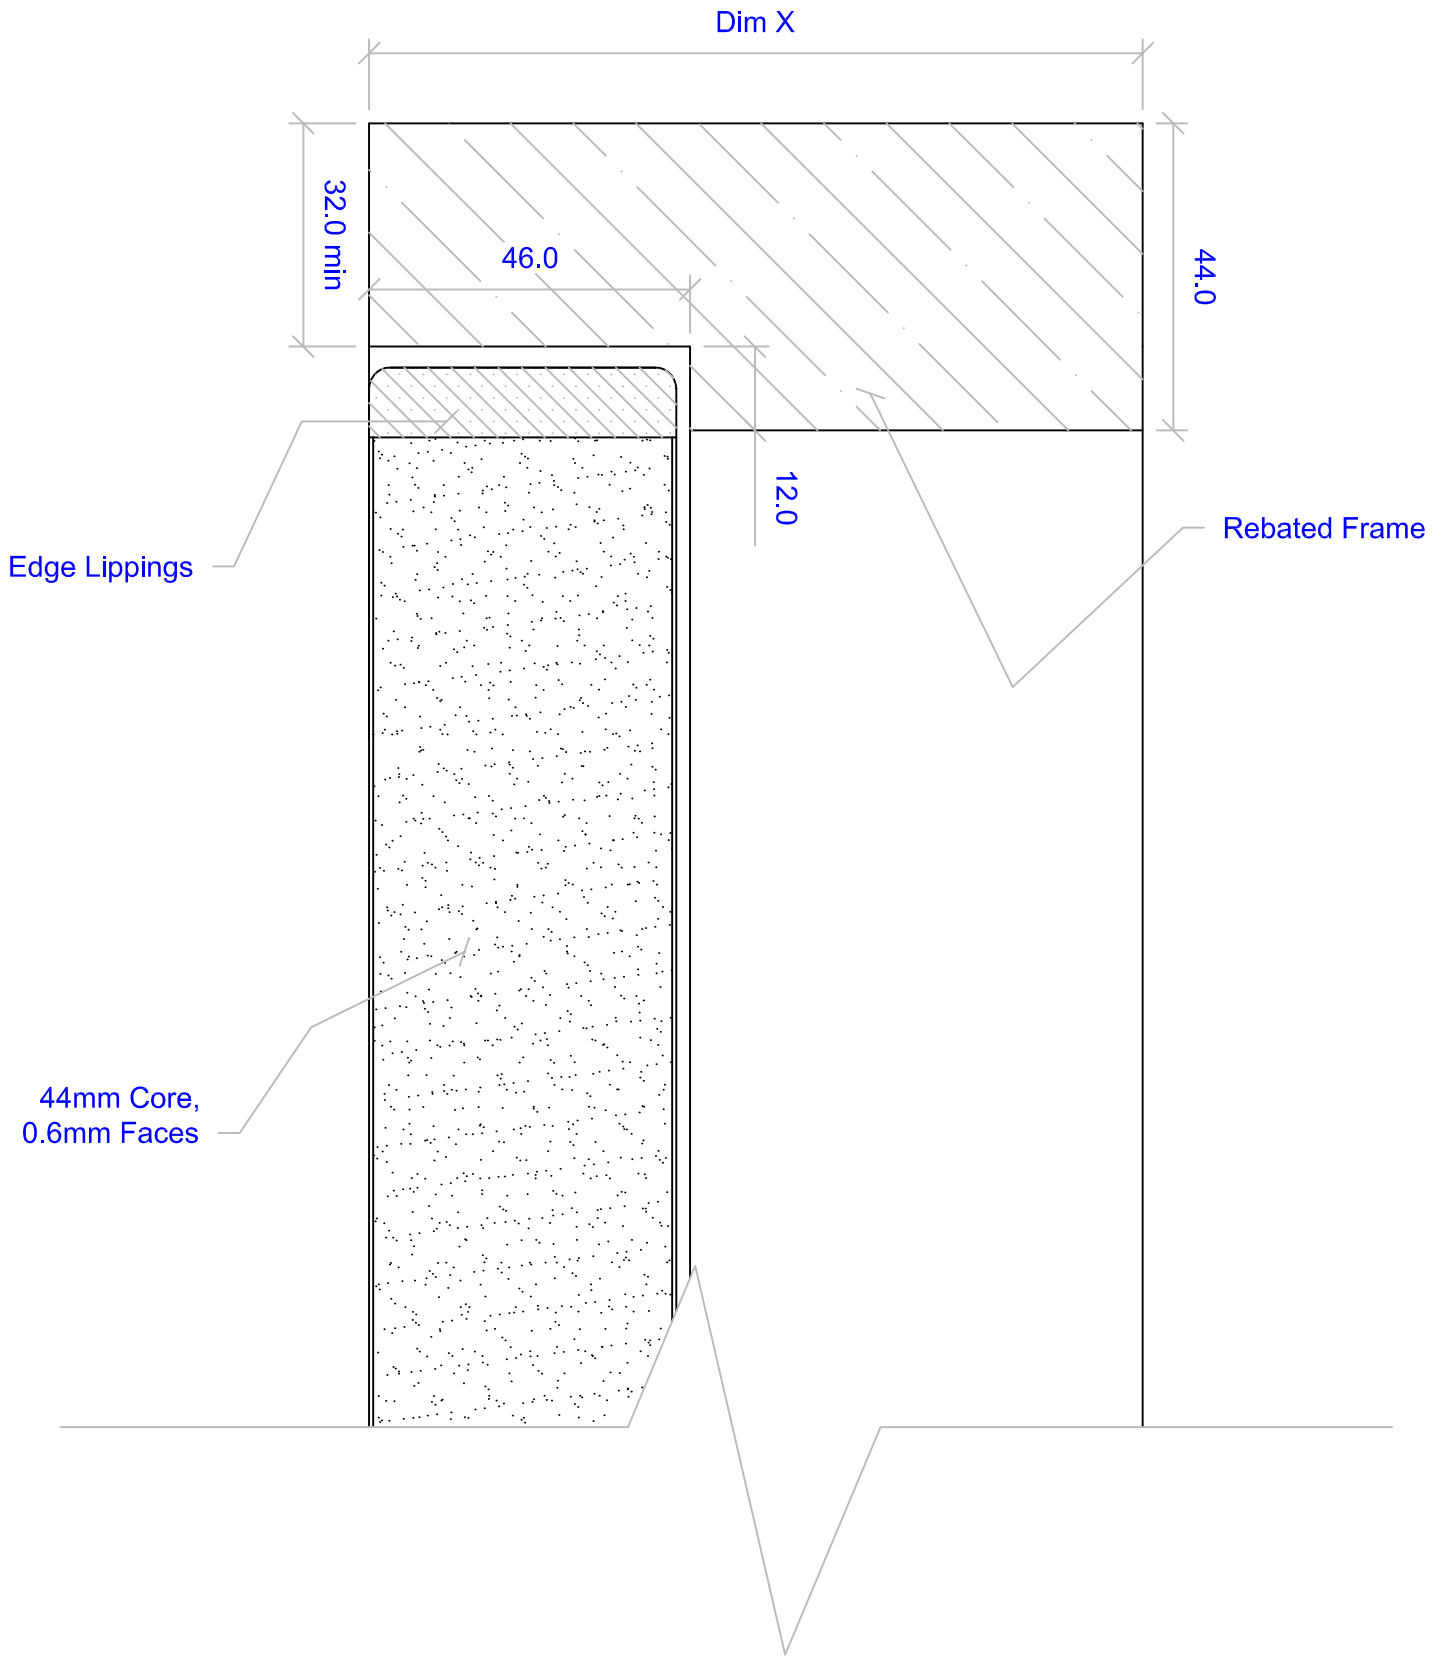

## INT - RE01 Hanson & Beards 44mm Door and Rebated Frame Vertical Through Sectional Drawing Detail

**HANSON & BEARDS** LTD

This drawing, and its contents, are the property of Hanson & Beards Ltd. Any proposed amendments to this drawing must have prior written permission from Hanson & Beards Ltd. DRAWING NOT TO SCALE

Tel : 01422 306830  
Fax : 01422 306831

[www.hansonandbeards.co.uk](http://www.hansonandbeards.co.uk)  
[info@hansonandbeards.co.uk](mailto:info@hansonandbeards.co.uk)

Title/Description  
Through Sectional Detail - 44mm Door with Non Fire Rated Rebated Frame

All dimensions in millimetres  
unless otherwise stated

Drawing Number  
DWG007

Date Drawn  
22/01/13

Rev no  
0