


**NOTE** Dim X :- Variable Customer Specified Dimension

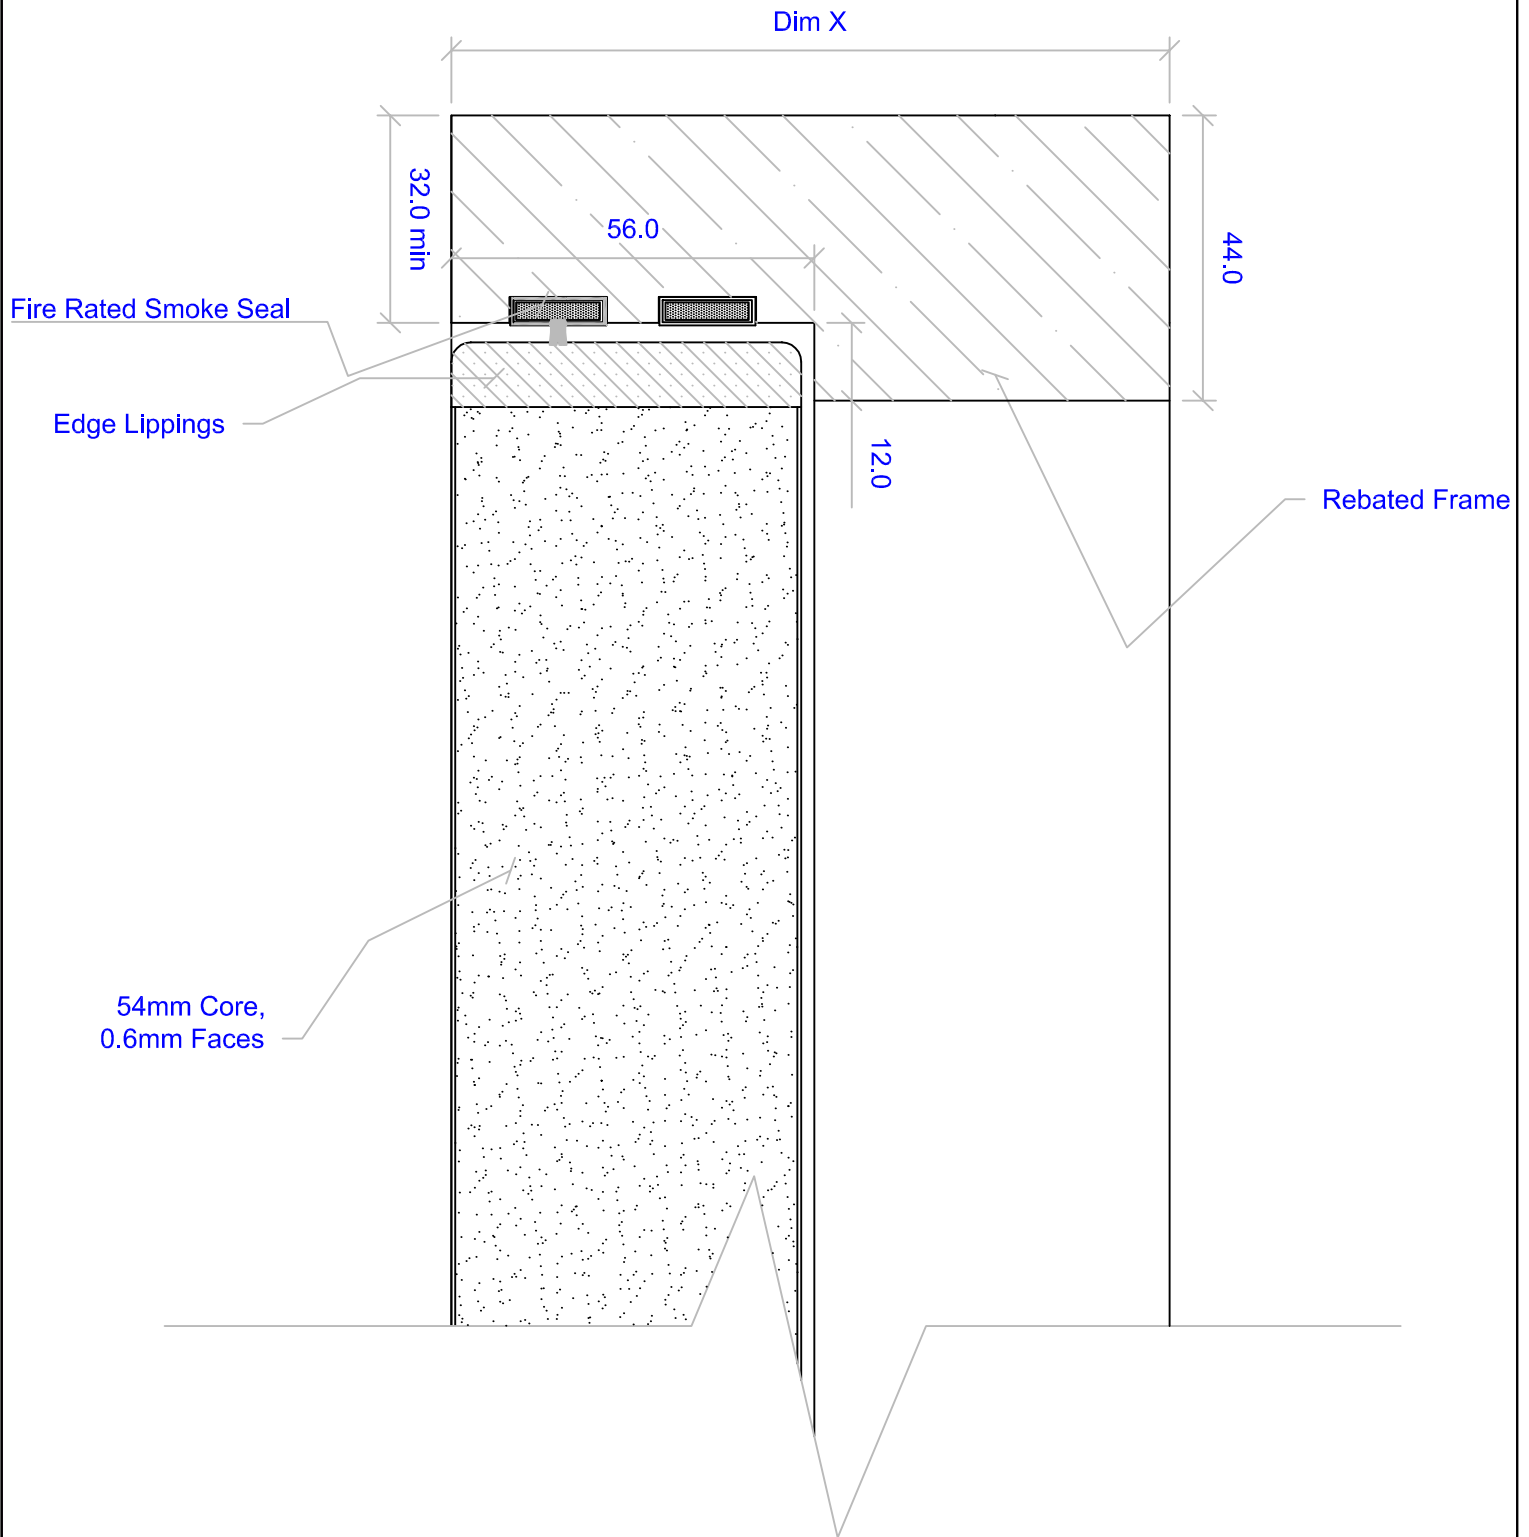

## INT - RE01 Hanson & Beards 54mm FD60 Door and Rebated Frame Vertical Through Sectional Drawing Detail



This drawing, and its contents, are the property of Hanson & Beards Ltd. Any proposed amendments to this drawing must have prior written permission from Hanson & Beards Ltd. DRAWING NOT TO SCALE

Tel : 01422 306830  
 Fax : 01422 306831  
[www.hansonandbeards.co.uk](http://www.hansonandbeards.co.uk)  
[info@hansonandbeards.co.uk](mailto:info@hansonandbeards.co.uk)

Title/Description Through Sectional Detail - 54mm Door with Fire Rated Rebated Frame		Date Drawn 23/01/13	Rev no 0
All dimensions in millimetres unless otherwise stated	Drawing Number DWG009		